



주하온아텍
Hoon atec

• total stage equipment
• manufacture & installation

인천시 부평구 청천동 426-3
(주) 하 온 아 텍
TEL : (032)506-8111
FAX : (032)506-8115

PROJECT NAME

인천시 남동구

보강 무대장치 구매

NOTE

APPROVED BY :

CHECKED BY :

DRAWING BY :

DRAWING NAME

공연장 무대 단면도

F/N :


SCALE : 1/100

DATE : 2014. 04.

DRAWING NO:

SHEET NO :

HA A — 002

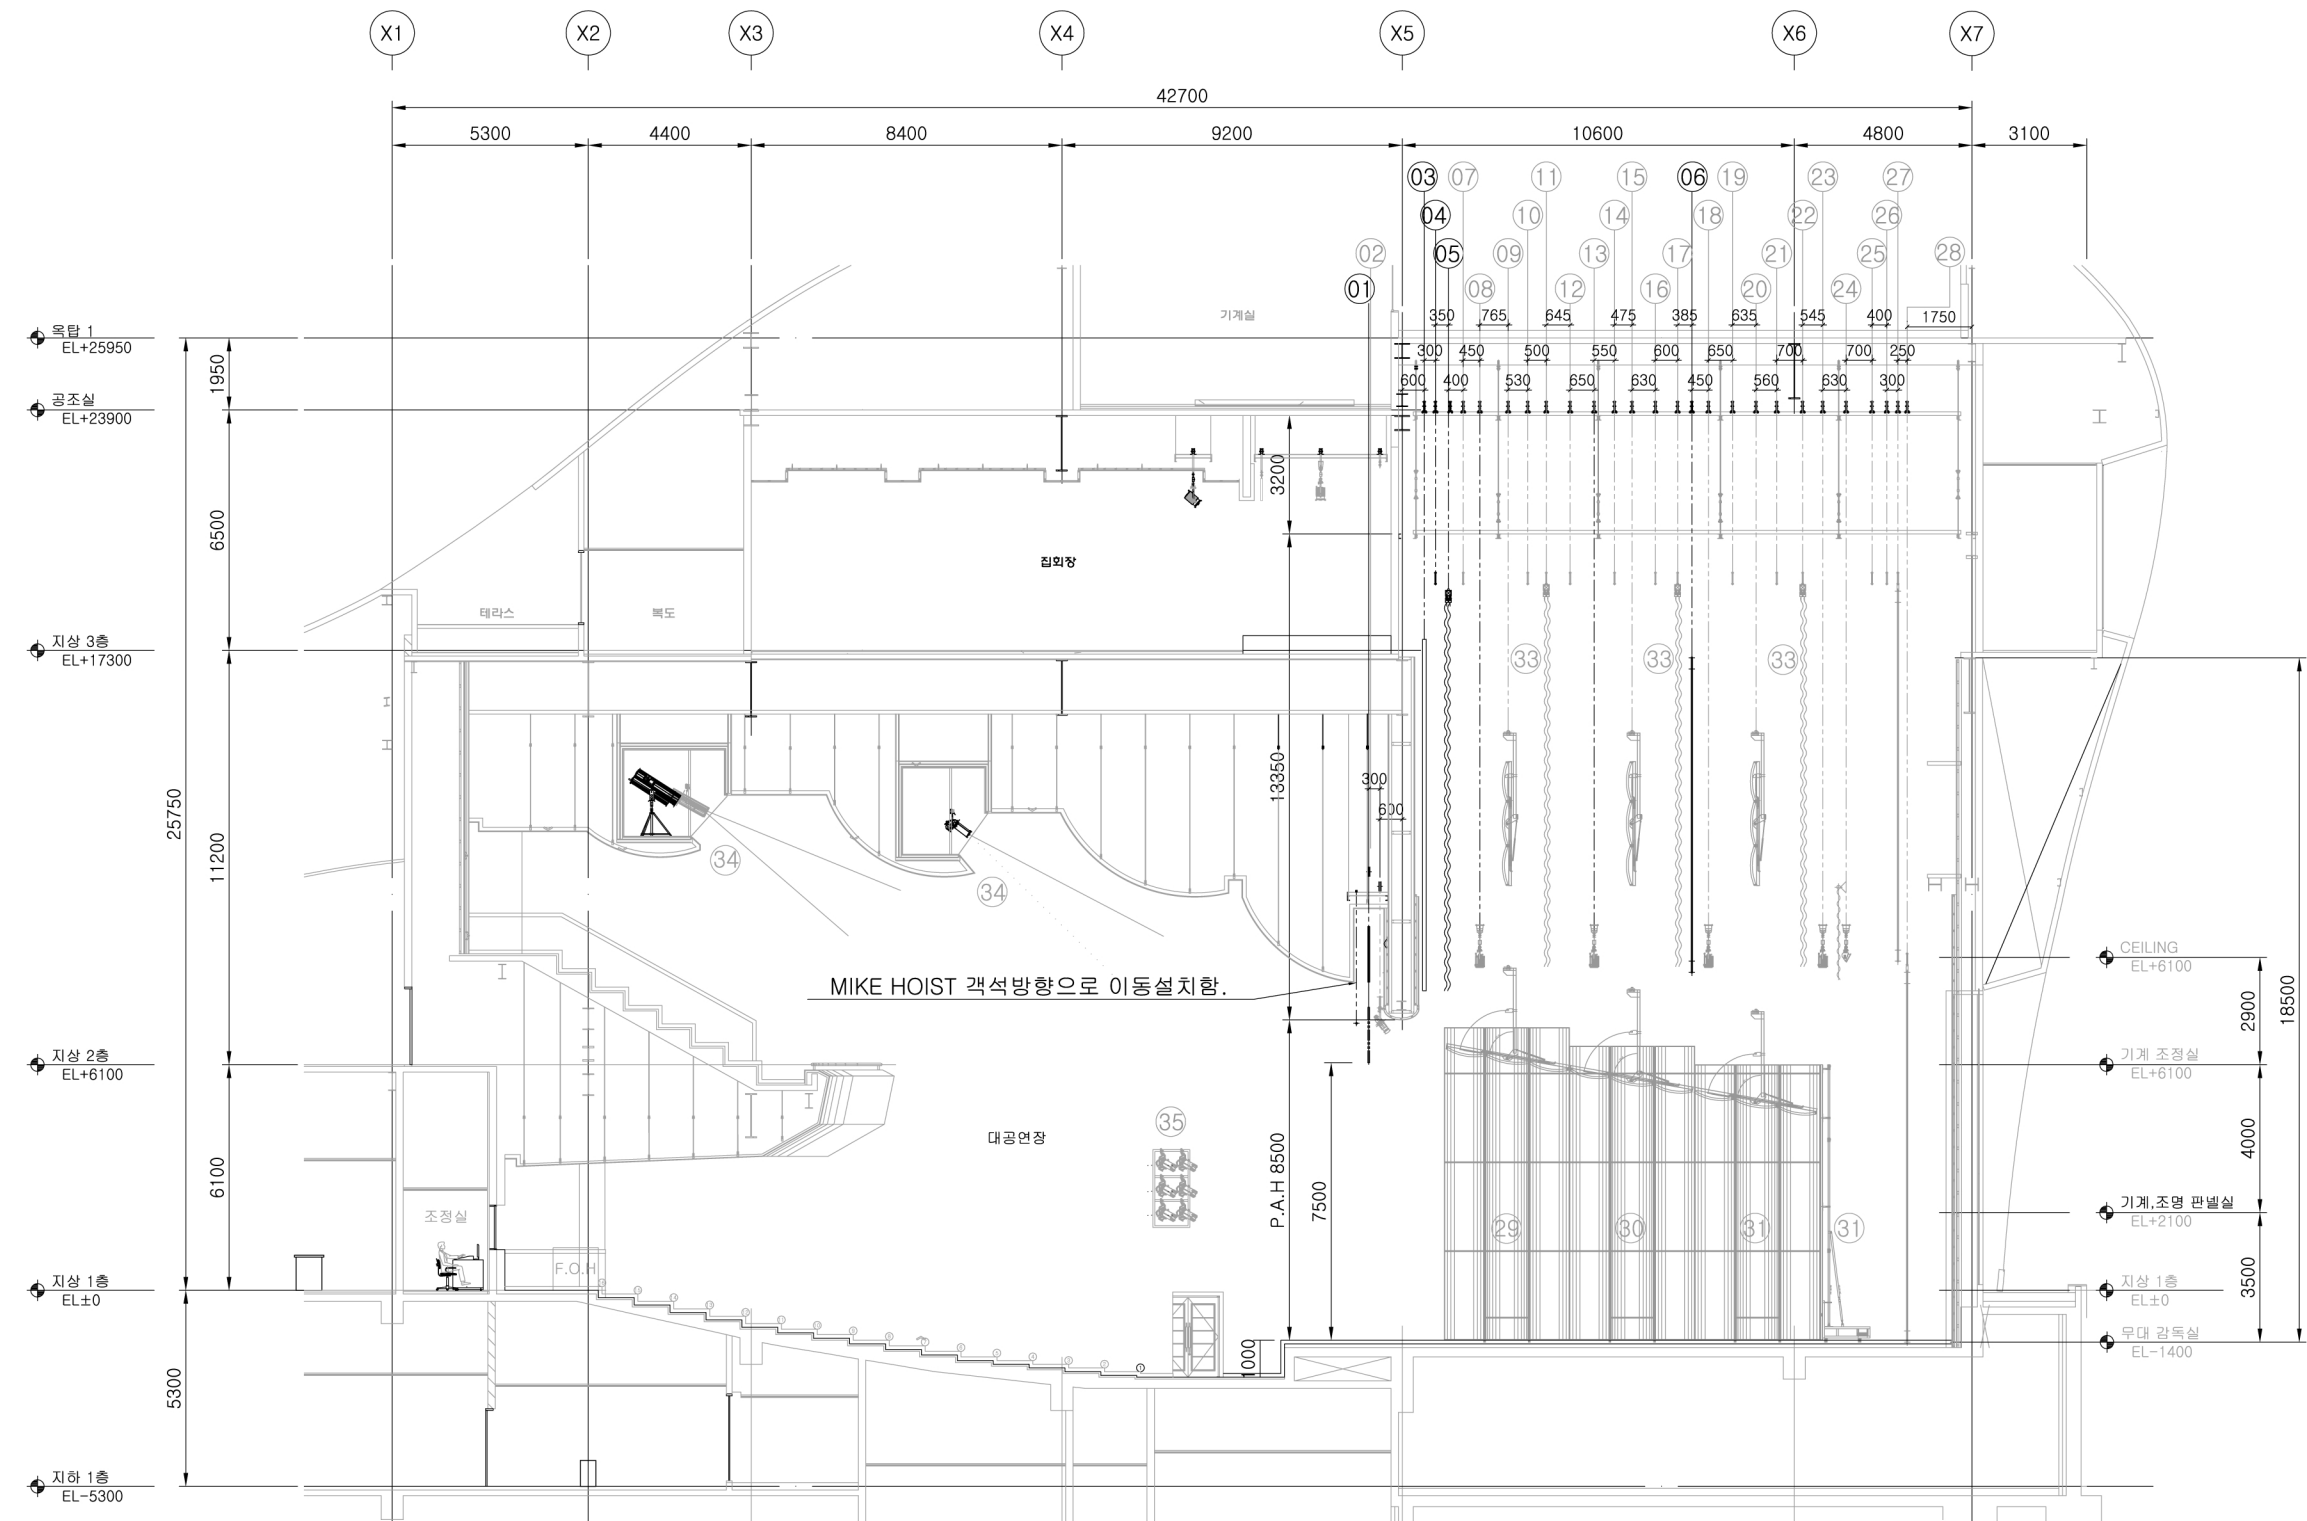

공연장 STAGE MACHINE SPECIFICATION

NO.	DESCRIPTION	DIMENSIONS	Q'TY	REMARK
01	PLACARD BATTEN	14,000L x 1,500H	1	신설함(하중감지장치)
02	APRON STAGE LIGHT BATTEN	14,000L	1	
03	SAFETY CURTAIN	15,000L x 9,500H	1	신설함
04	NO.1 FLY SET BATTEN	17,500L	1	이동설치함
05	HOUSE CURTAIN	17,500L x 10,500H	1	이동설치함
06	FRONT SCREEN	14,000L x 8,500H	1	이동설치함
07	NO.2 FLY SET BATTEN	17,500L	1	
08	NO.1 LIGHT BATTEN	16,500L	1	
09	NO.1 UPPER SOUND REFLECTION BOARD	14,000L x 3,350W	1	
10	NO.3 FLY SET BATTEN	17,500L	1	
11	NO.4 FLY SET BATTEN	17,500L	1	
12	NO.5 FLY SET BATTEN	17,500L	1	
13	NO.2 LIGHT BATTEN	16,500L	1	
14	NO.6 FLY SET BATTEN	17,500L	1	
15	NO.2 UPPER SOUND REFLECTION BOARD	12,819L x 3,350W	1	
16	NO.7 FLY SET BATTEN	17,500L	1	
17	NO.8 FLY SET BATTEN	17,500L	1	
18	NO.3 LIGHT BATTEN	16,500L	1	
19	NO.9 FLY SET BATTEN	17,500L	1	
20	NO.3 UPPER SOUND REFLECTION BOARD	11,637L x 3,350W	1	

NO.	DESCRIPTION	DIMENSIONS	Q'TY	REMARK
21	NO.10 FLY SET BATTEN	16,500L	1	
22	NO.11 FLY SET BATTEN	16,500L	1	
23	NO.4 LIGHT BATTEN	16,500L	1	
24	UPPER HORIZONT LIGHT BATTEN	16,500L	1	
25	NO.12 FLY SET BATTEN	16,500L	1	
26	NO.13 FLY SET BATTEN	16,500L	1	
27	CYCLOPAMA CURTAIN (BLACK)	16,500L x 10,000H	1	
28	CYCLOPAMA CURTAIN (WHITE)	16,500L x 10,000H	1	
29	NO.1 SIDE ACOUSTIC SHELL	3,386L x 8,500H	2	
30	NO.2 SIDE ACOUSTIC SHELL	3,386L x 8,000H	2	
31	NO.3 SIDE ACOUSTIC SHELL	3,386L x 7,500H	5	
32	TOWER LIGHT FRAME	1,000Lx1,000Wx4,600H	4	
33	DRAW CURTAIN	17,500L x 10,000H	3	
34	CEILING LIGHT FRAME	15,000L	2	
35	FRONT SIDE LIGHT FRAME	1,500L x 2,700H	2	
36	MAIN STAGE GRID IRON		1식	
37	APRON STAGE GRID IRON		1식	
38	CONTROL SYSTEM		1식	최로신설 및 변경

1 무대 단면도
축 척 : 1/100